

U.L. CLASS: II CONCRETE

APPROX. WEIGHT: 21,620 LBS.

(WEIGHT INCLUDES VAULT DOOR & 1" STEEL PLATE FLOOR)

WELDS:

ONE INCH 3/32ND FILLET WELD
EVERY 12" O/C, INSIDE & INTERIOR
CIELING 2" WELD @ 18",
RECOMMENDED WELDING APPLICATION,
6013 3/32 ROD OR .030 - .035
WIRE FEEDER

ABBREVIATIONS FOR CONCRETE

SW - STANDARD WALL
SCP - STANDARD CORNER PANEL
SWT - SIDE WALL "TEE"
BWT - BACK WALL "TEE"
LD - LEFT DOOR
RD - RIGHT DOOR
FR - FRONT ROOF
BR - BACK ROOF
FF - FRONT FLOOR
BF - BACK FLOOR

NOTES:

1) ALLOWANCE FOR GROWTH OF APPROXIMATELY 1" PER
15'-0" OF VAULT SHOULD BE CONSIDERED

2) ALL PANEL HAVE TO BE INSTALLED IN NUMERIC ORDER

----- INDICATES EXTERIOR CONCRETE SURFACE

————— INDICATES INTERIOR GALVANIZED STEEL SURFACE

VAULT STRUCTURES, INC.
3640 WORK DRIVE
FORT MYERS, FL 33916

TITLE

L-2 MINI VAULT
CONCRETE

Sheet No.

1 of 7

App. By

Date App.


Date: 05-30-06

Scale: 1/2" = 1'-0"

Drn ByMAD

Job No.

Rev.

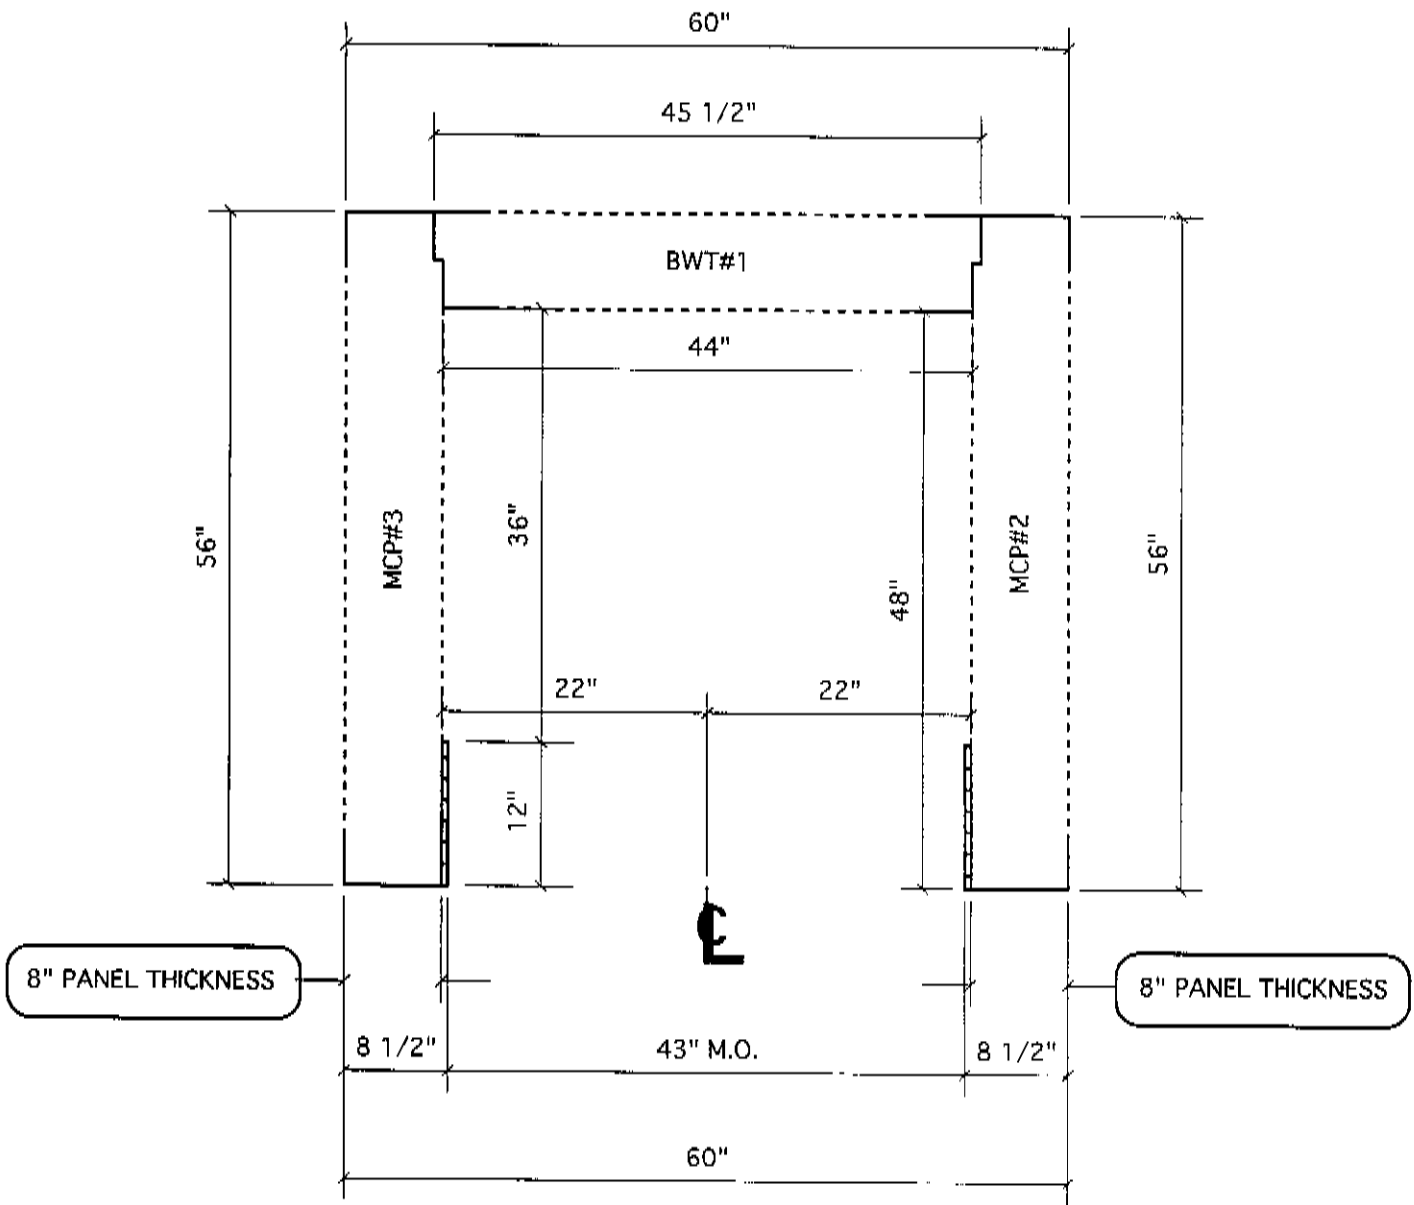

VAULT STRUCTURES, INC.
 3640 WORK DRIVE
 FORT MYERS, FL 33916

PLAN VIEW

L-2 MINI VAULT
 CONCRETE

Sheet No.

2 of 7

App. By

Date App.


Date: 05-30-06

Scale: 1/2" = 1'-0"

Drn ByMAD

Job No.

Rev.

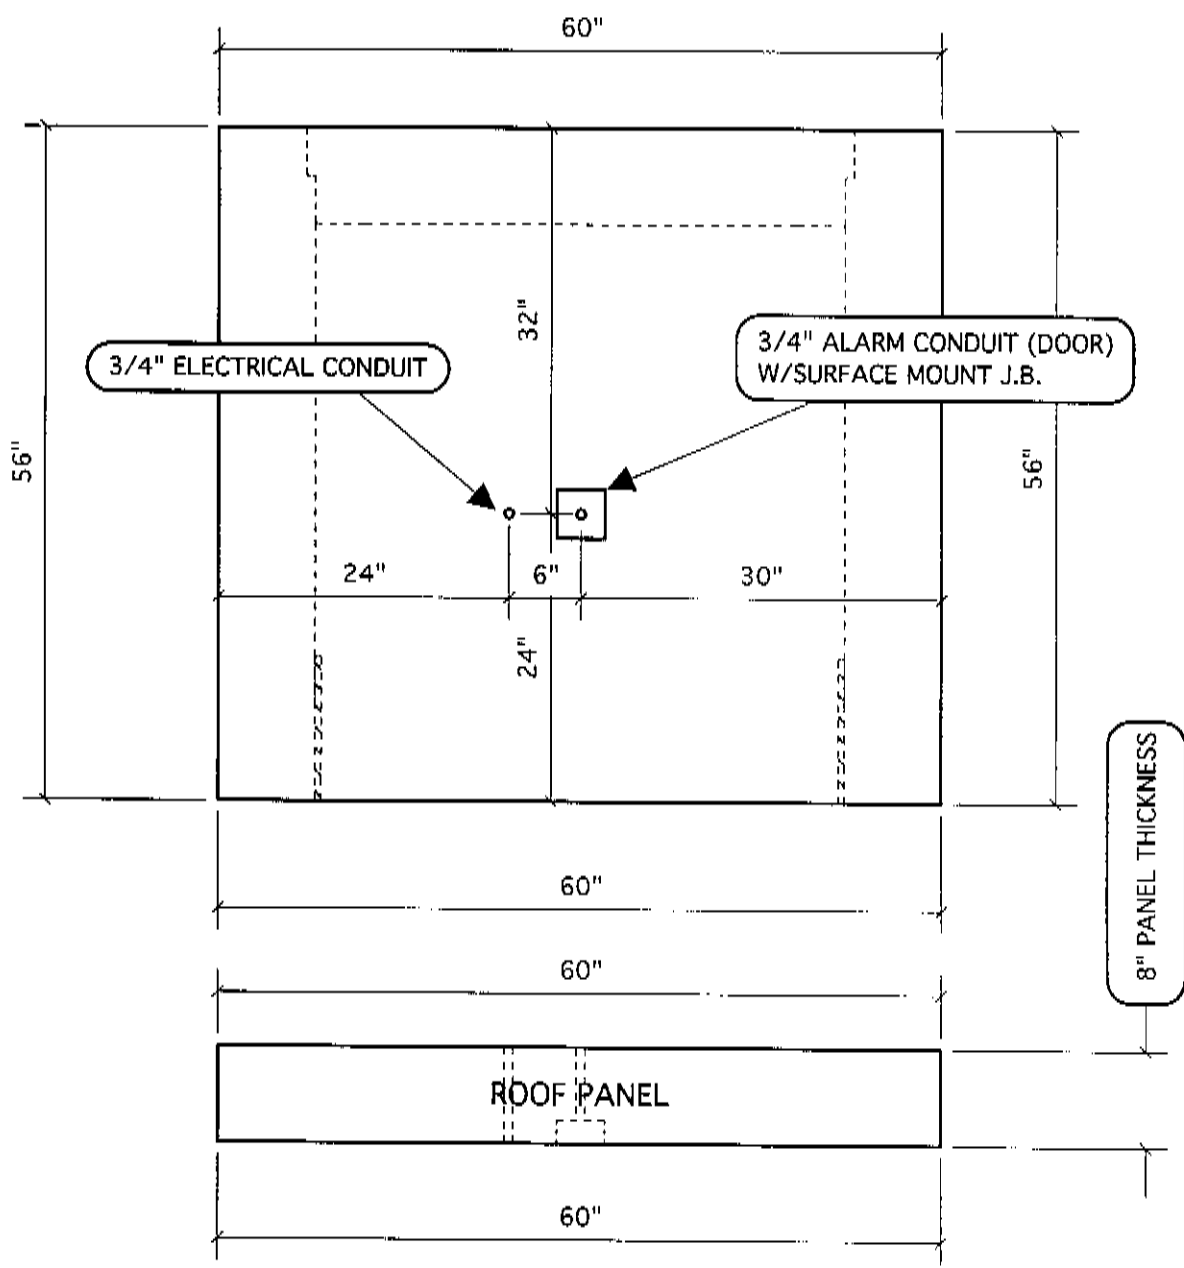

VAULT STRUCTURES, INC.
3640 WORK DRIVE
FORT MYERS, FL 33916

ROOF VIEW


L-2 MINI VAULT
CONCRETE

Sheet No.
3 of 7

App. By	Date App.
Date: 05-30-06	Scale: 1/2" = 1'-0"

Drn ByMAD Job No.

Rev.

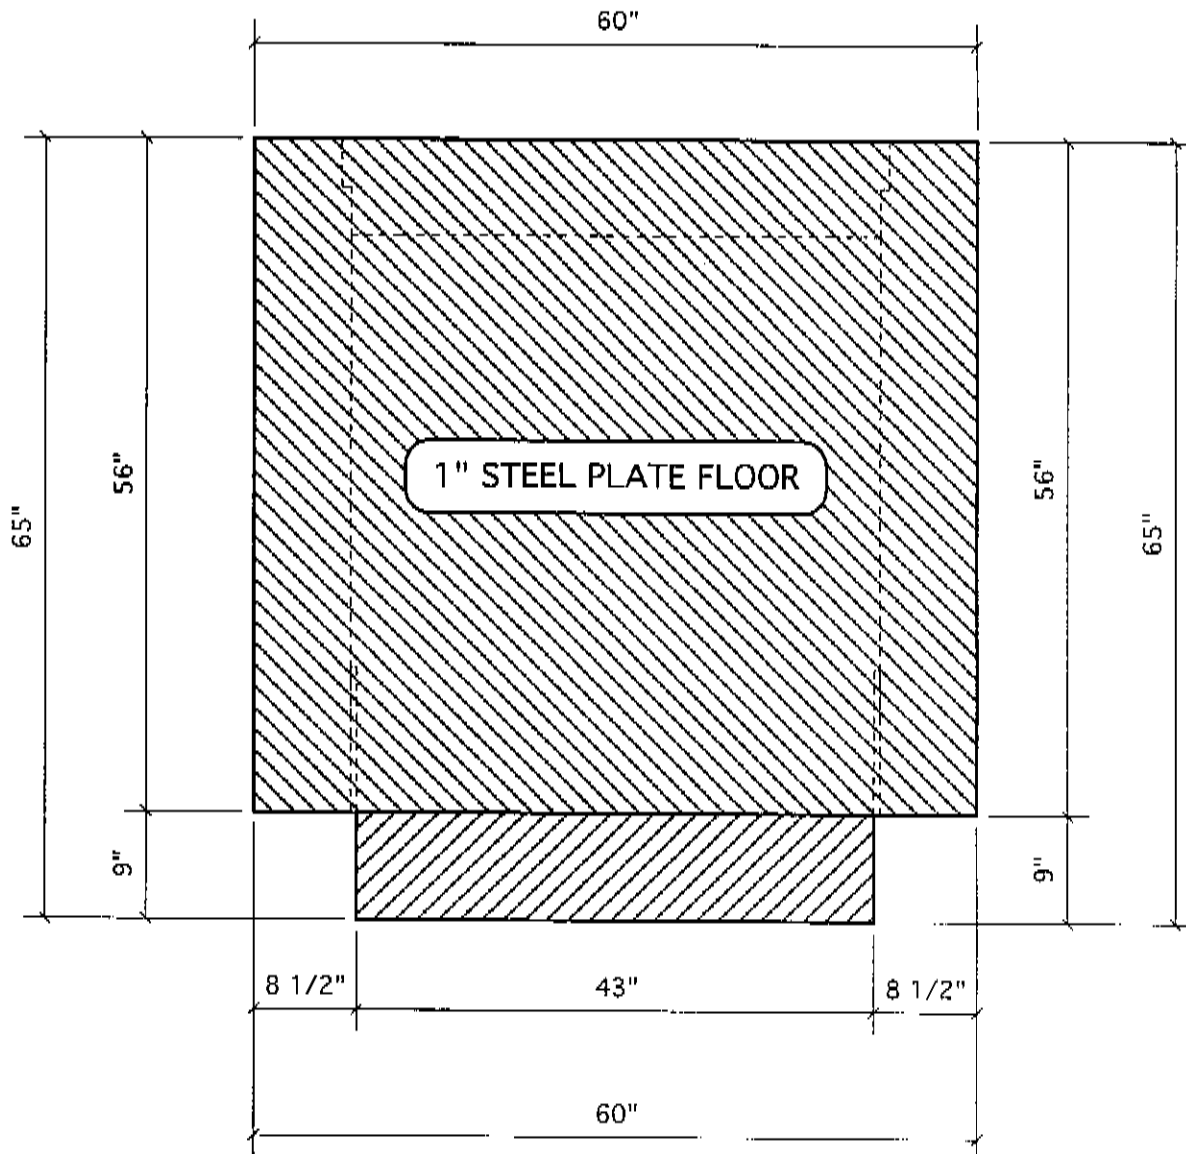

VAULT STRUCTURES, INC.
 3640 WORK DRIVE
 FORT MYERS, FL 33916

FLOOR VIEW

L-2 MINI VAULT
 CONCRETE

Sheet No.

4 of 7

App. By

Date App.


Date: 05-30-06

Scale: 1/2" = 1'-0"

Drn ByMAD

Job No.

Rev.

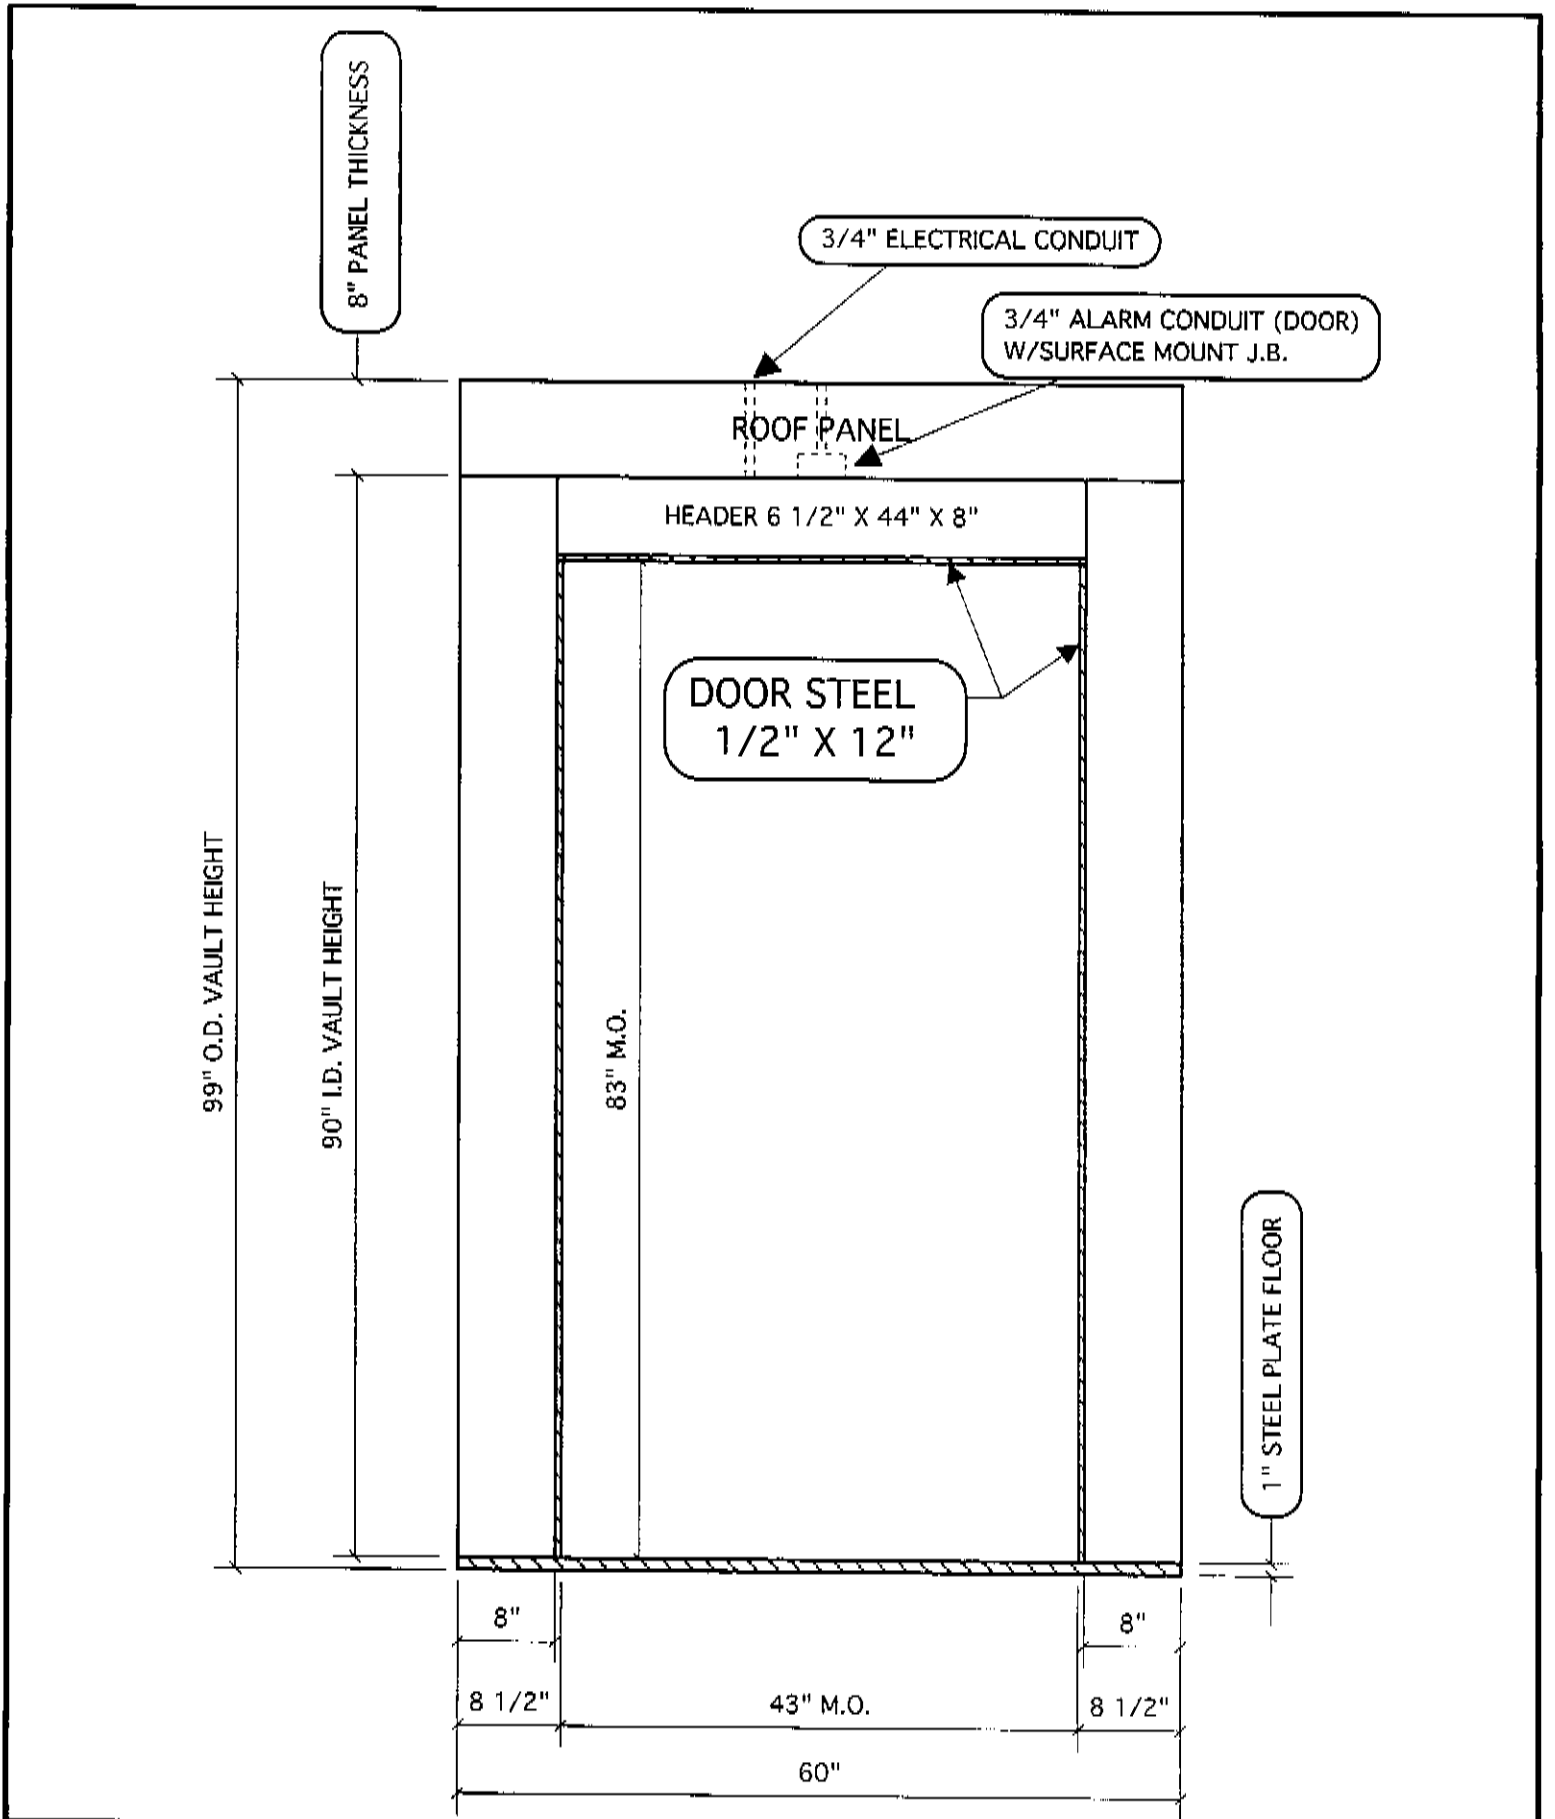

VAULT STRUCTURES, INC.
 3640 WORK DRIVE
 FORT MYERS, FL 33916


FRONT VIEW

App. By	Date App.
Date: 05-30-06	Scale: 1/2" = 1'-0"

L-2 MINI VAULT
 CONCRETE

Drn ByMAD	Job No.
-----------	---------

Sheet No.	5 of 7
Rev.	

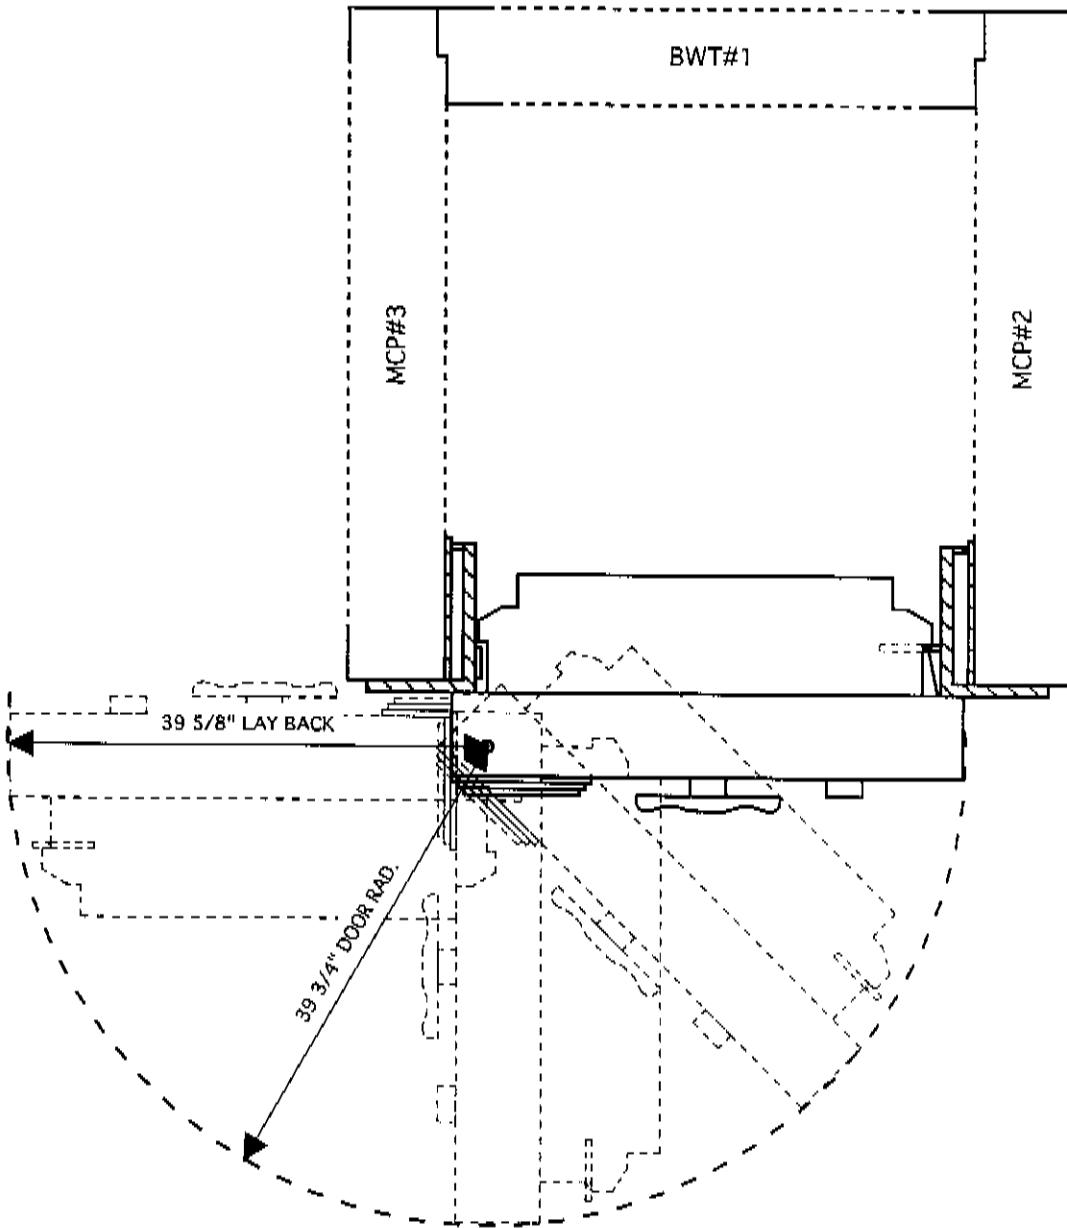

VAULT STRUCTURES, INC.
 3640 WORK DRIVE
 FORT MYERS, FL 33916

LEFT SWING DOOR

L-2 MINI VAULT
 CONCRETE

Sheet No.

6 of 7

App. By

Date App.


Date: 05-30-06

Scale: 1/2" = 1'-0"

Drn ByMAD

Job No.

Rev.

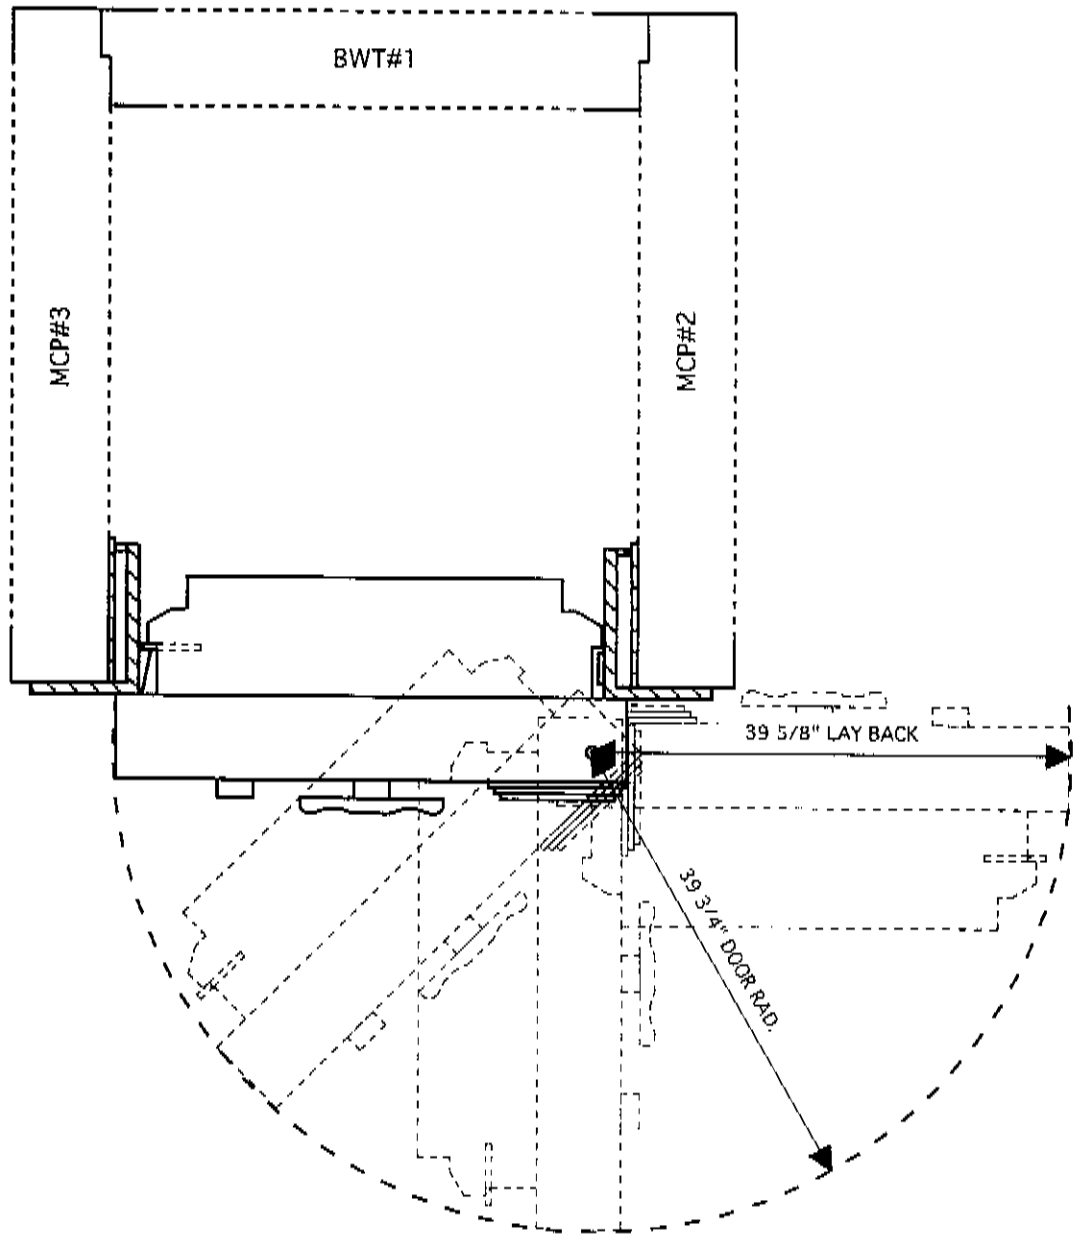

VAULT STRUCTURES, INC. 3640 WORK DRIVE FORT MYERS, FL 33916	RIGHT SWING DOOR		L-2 MINI VAULT CONCRETE	Sheet No.
	App. By	Date App.		7 of 7
	Date: 05-30-06	Scale: 1/2" = 1'-0"	Drn ByMAD	Job No.